



October 26, 2020

Texas Commission on Environmental Quality
Industrial and Hazardous Waste Permits Section
MC-130
PO Box 13087
Austin, Texas 78711-3087

RE: Big Brown Steam Electric Station – Bottom Ash Ponds – Notification of Groundwater Monitoring Plan Update

On behalf of Falcon Development, LLC (CN605732817), ATON, LLC is submitting this notification to update the groundwater plan at the former Big Brown Steam Electric Station (BBSES) in regards to the North Bottom Ash Pond (WMU 008) and the South Bottom Ash Pond (BAP) (WMU 009) (Figure 1).

Currently, the BAP area is participating in the Assessment Monitoring Program (30 TAC §352.951). Three monitoring wells (MW-29, MW-38, and MW-56A) (Figure 1) from the Industrial Solid Waste (ISW) Permit (#39099) will be added to the Assessment Monitoring Program in the second half of 2020 as discussed with the Industrial and Hazardous Waste Permits Section.

Please contact me at (512) 566-6878 or adam.kaiser@atonenv.com if you have any questions or comments.

Sincerely,


A handwritten signature in black ink that reads "Adam J. Kaiser".

Adam J. Kaiser, PE
Senior Project Engineer
ATON LLC




Attachments: Figure 1

CC:
Golden Eagle Development

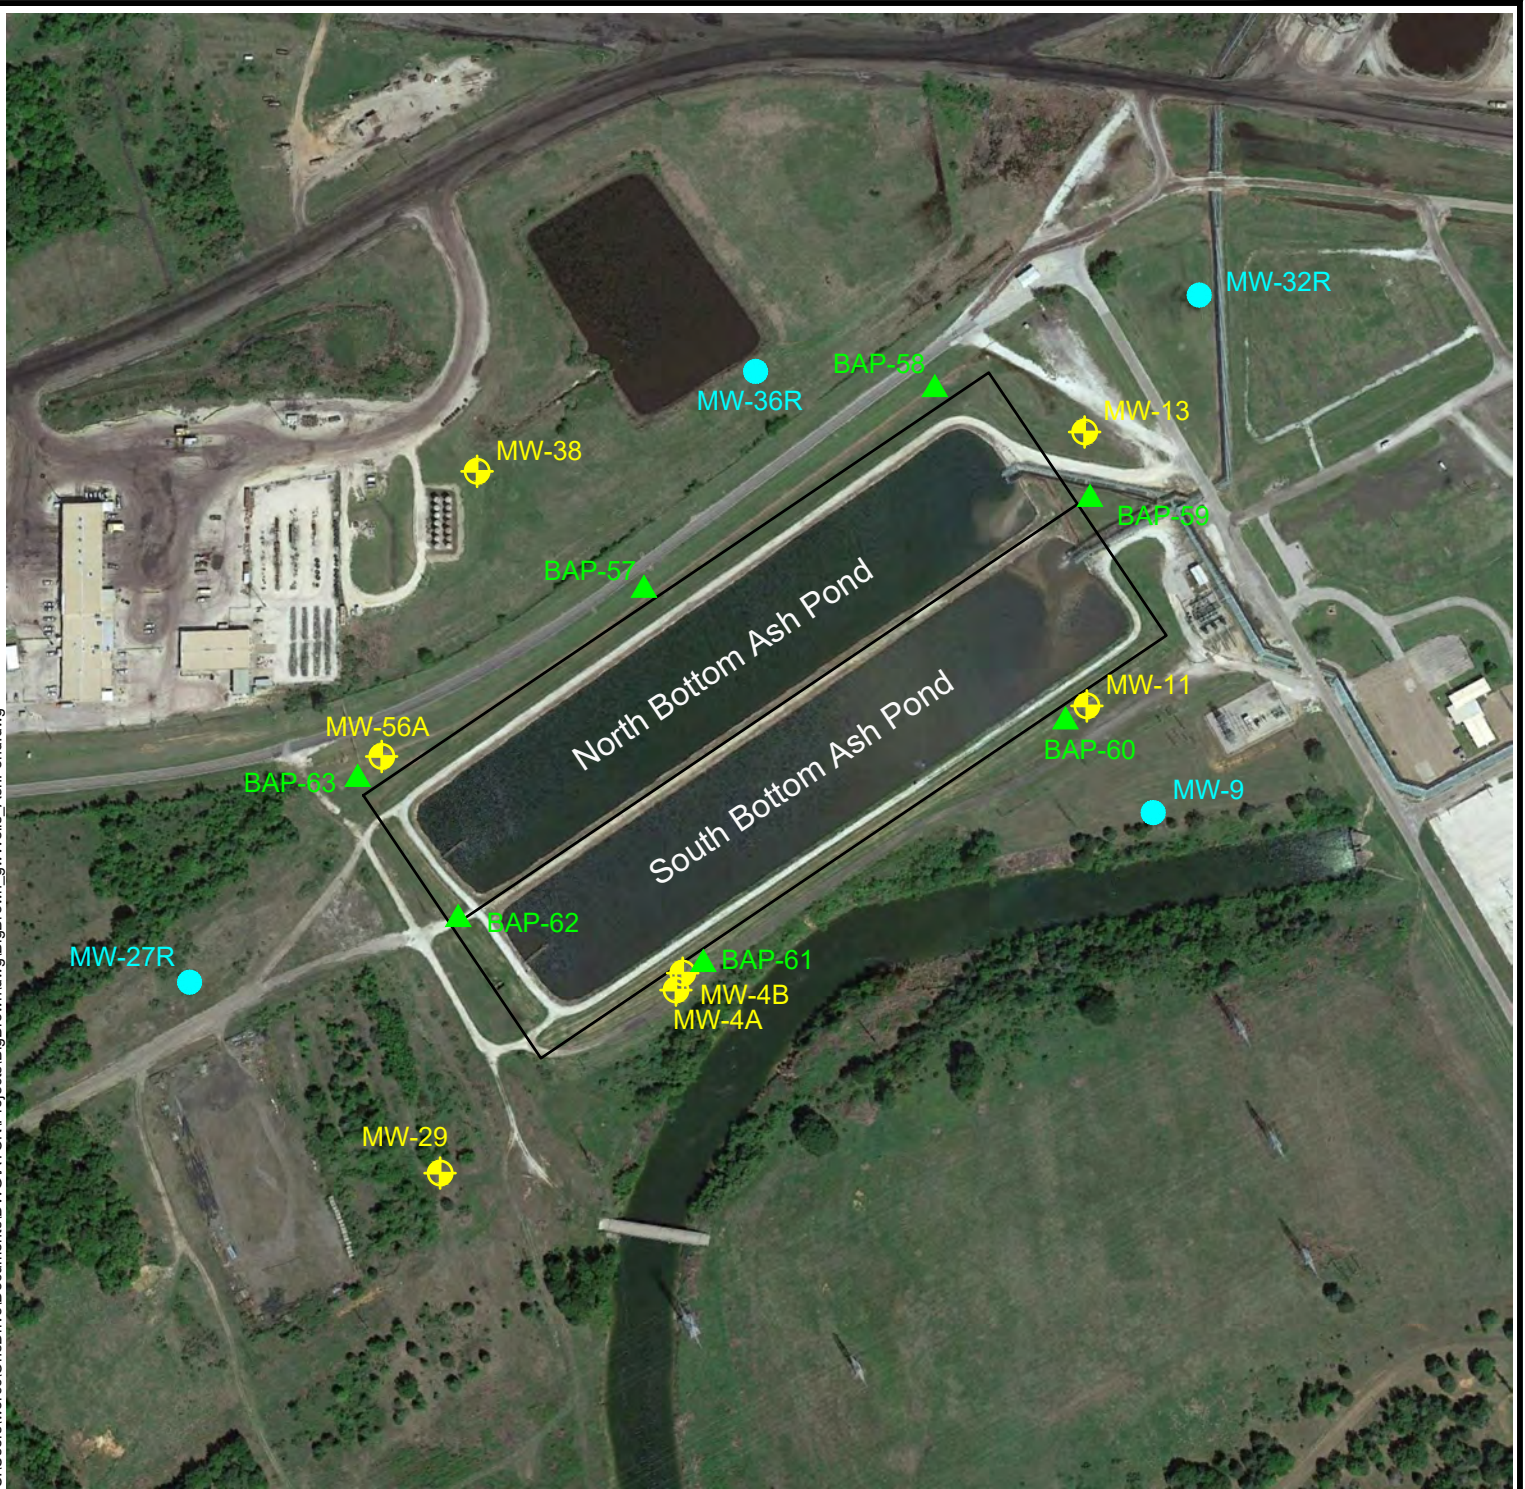C:\Users\wroc\OneDrive\Documents\DWG\ATON\Projects\BigBrown\dwg\BigBrown_gwWells_AshPond.dwg



EXPLANATION

- MW-11  Permit Monitoring Well
- MW-9  Non-Permit Monitoring Well
- BAP-60  CCR Monitoring Well

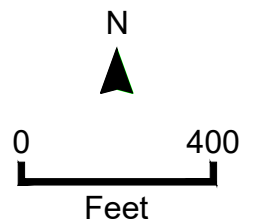


Figure 1
 Bottom Ash Ponds
 Proposed Groundwater Monitoring Network
 Project: Ash Area II
 Site: Big Brown Power Plant

Chkd:	AK
Drawn:	EFC
Page:	1 of 1
Date:	8/4/2020
Scale:	As Shown